


APPENDIX H – ACCESS AND SIGHTLINE REQUIREMENTS

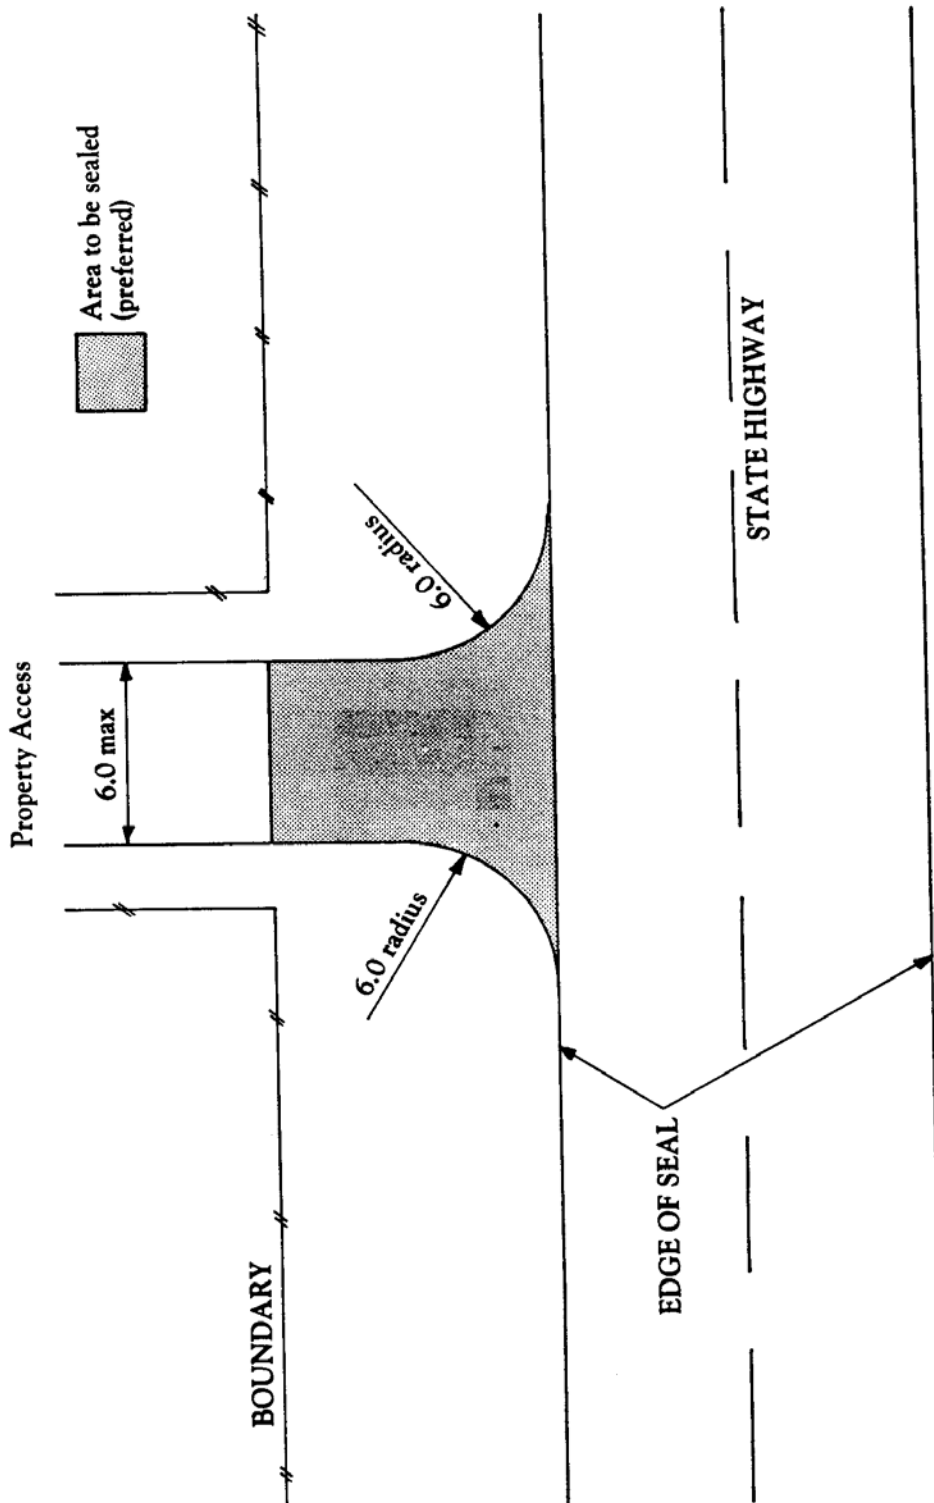

Private Access Diagram Not to Scale
Note: All dimensions in metres

